



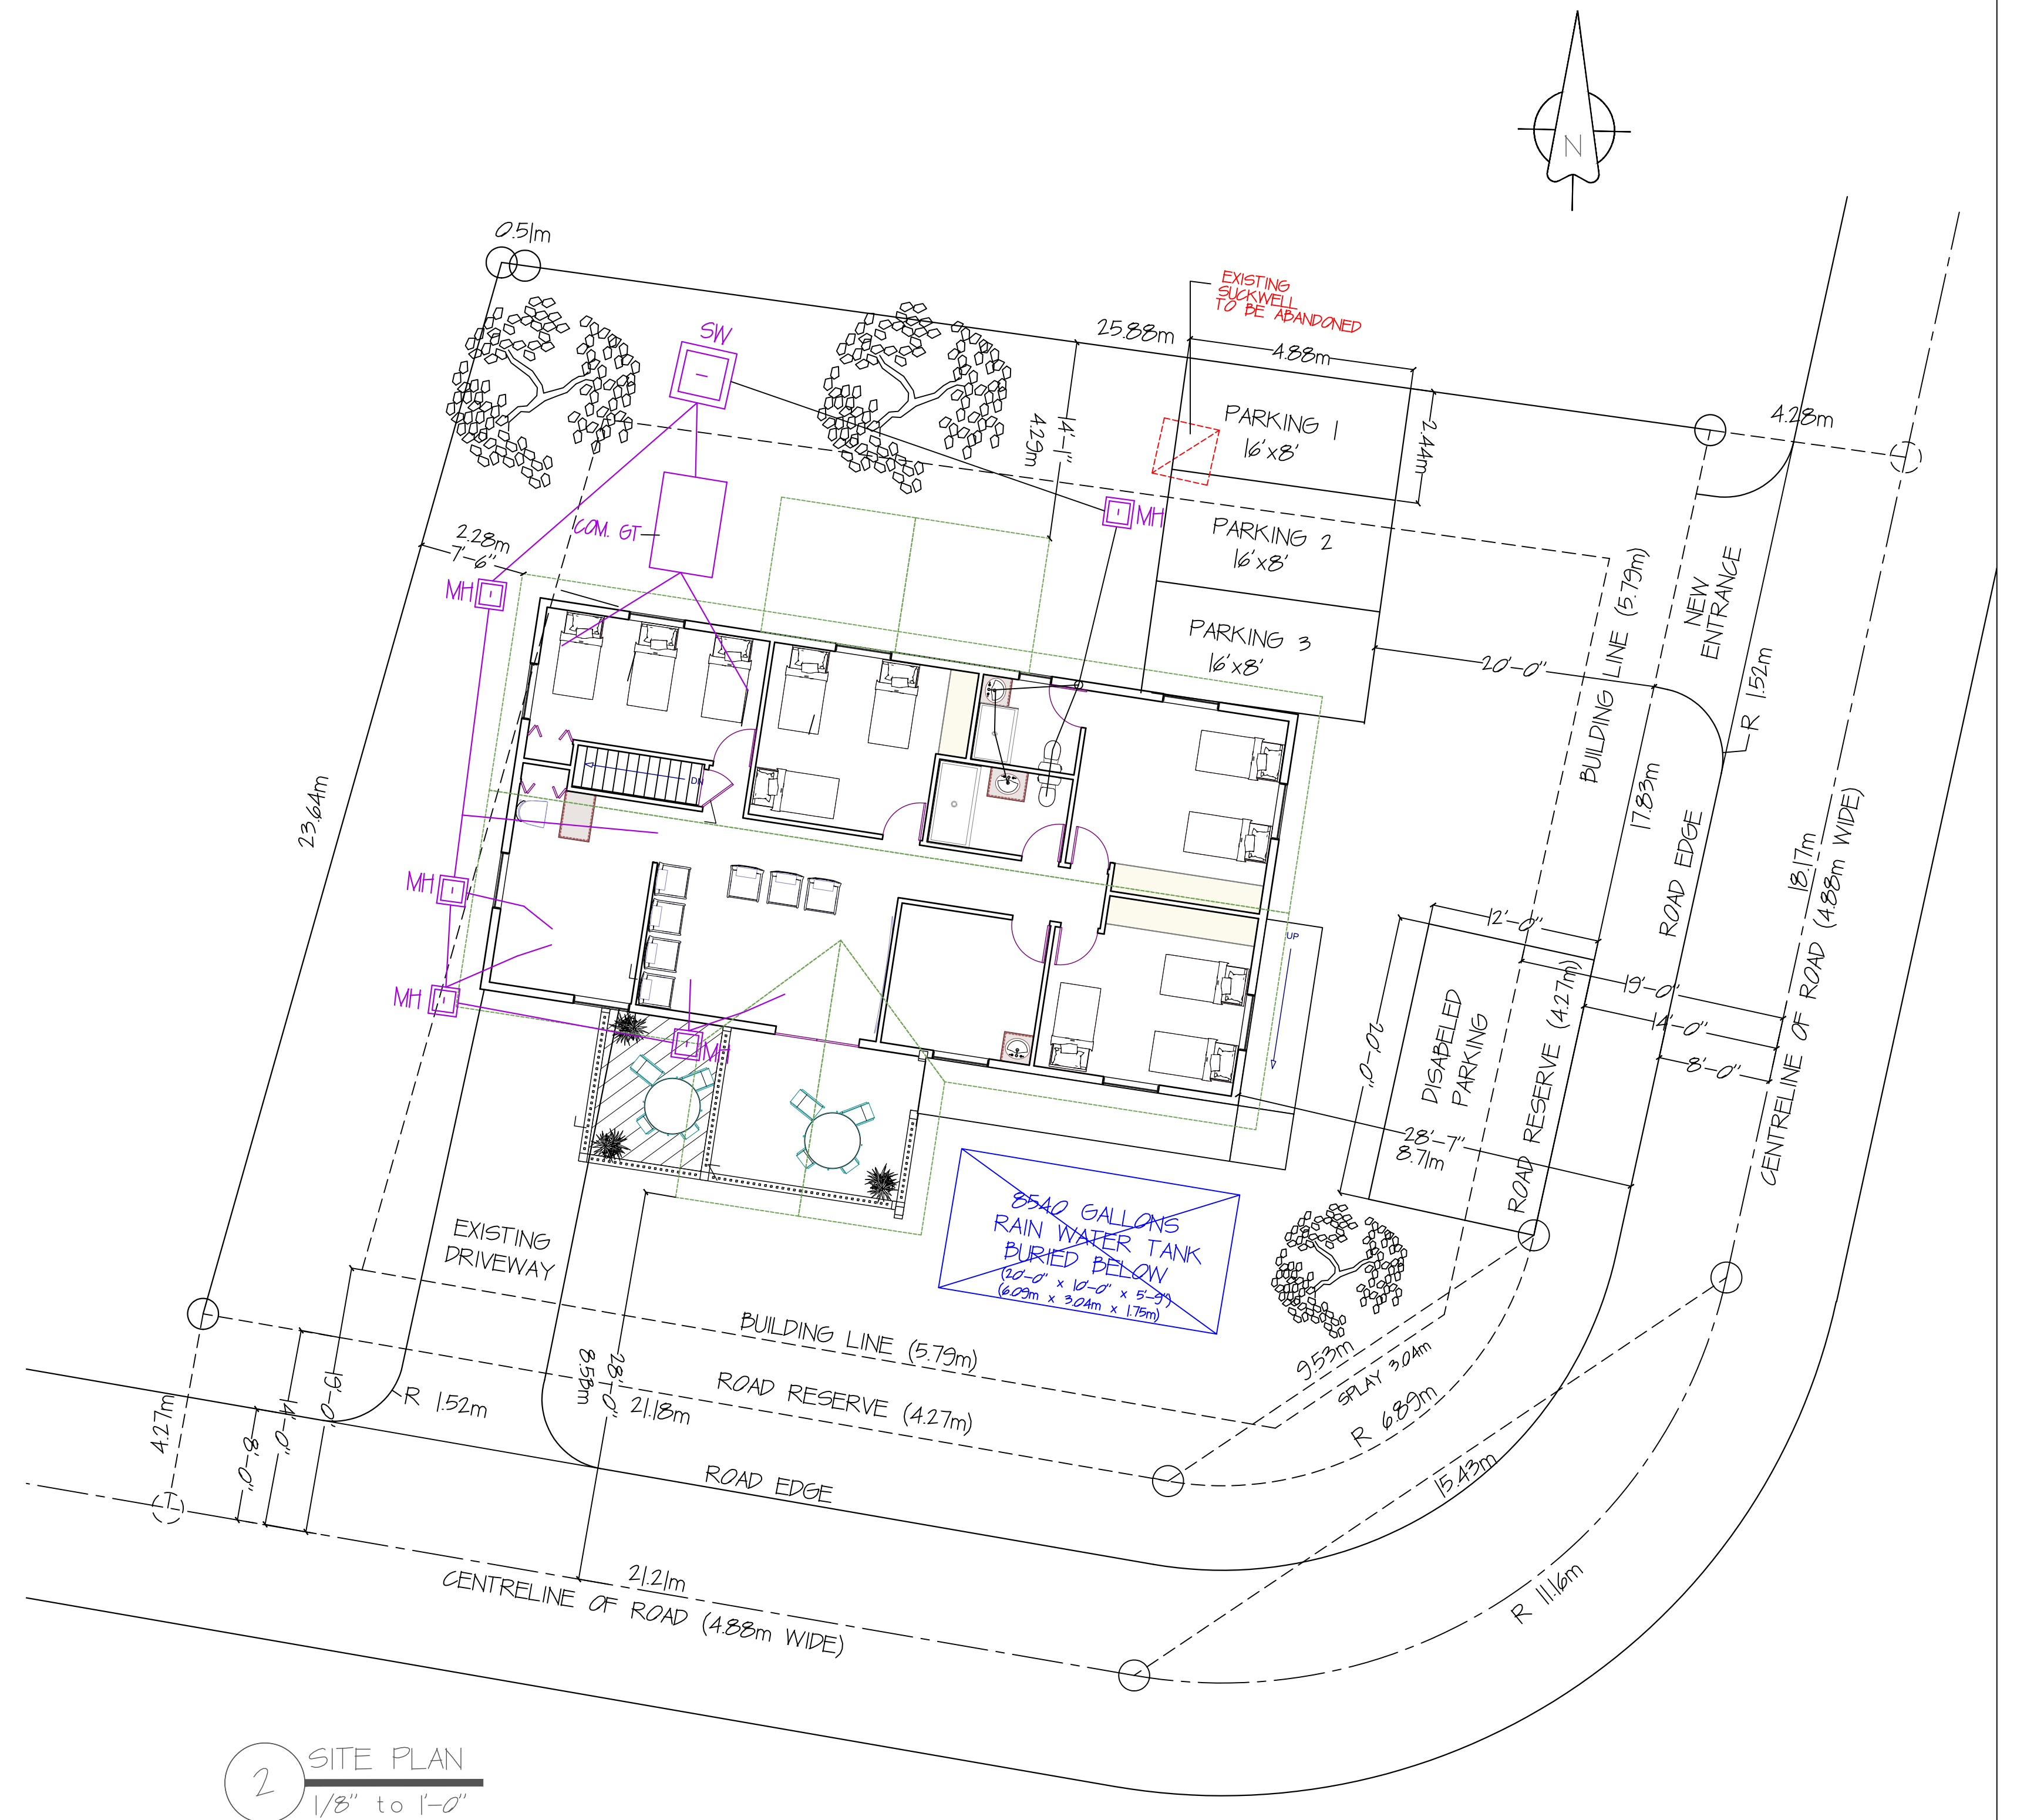

Gina Patrick
for Chief Town Planner

Digitally Signed by Gina Patrick
Email: gina.patrick@planning.gov.bb
Date: Wednesday, November 3rd 2021
Reference: 1543/11/2019D
Reason: Approval of Formal Application
Town and Country Development Planning Office
Code: nl6YISOEi2kJckfBorPat3AcPNUrLrY

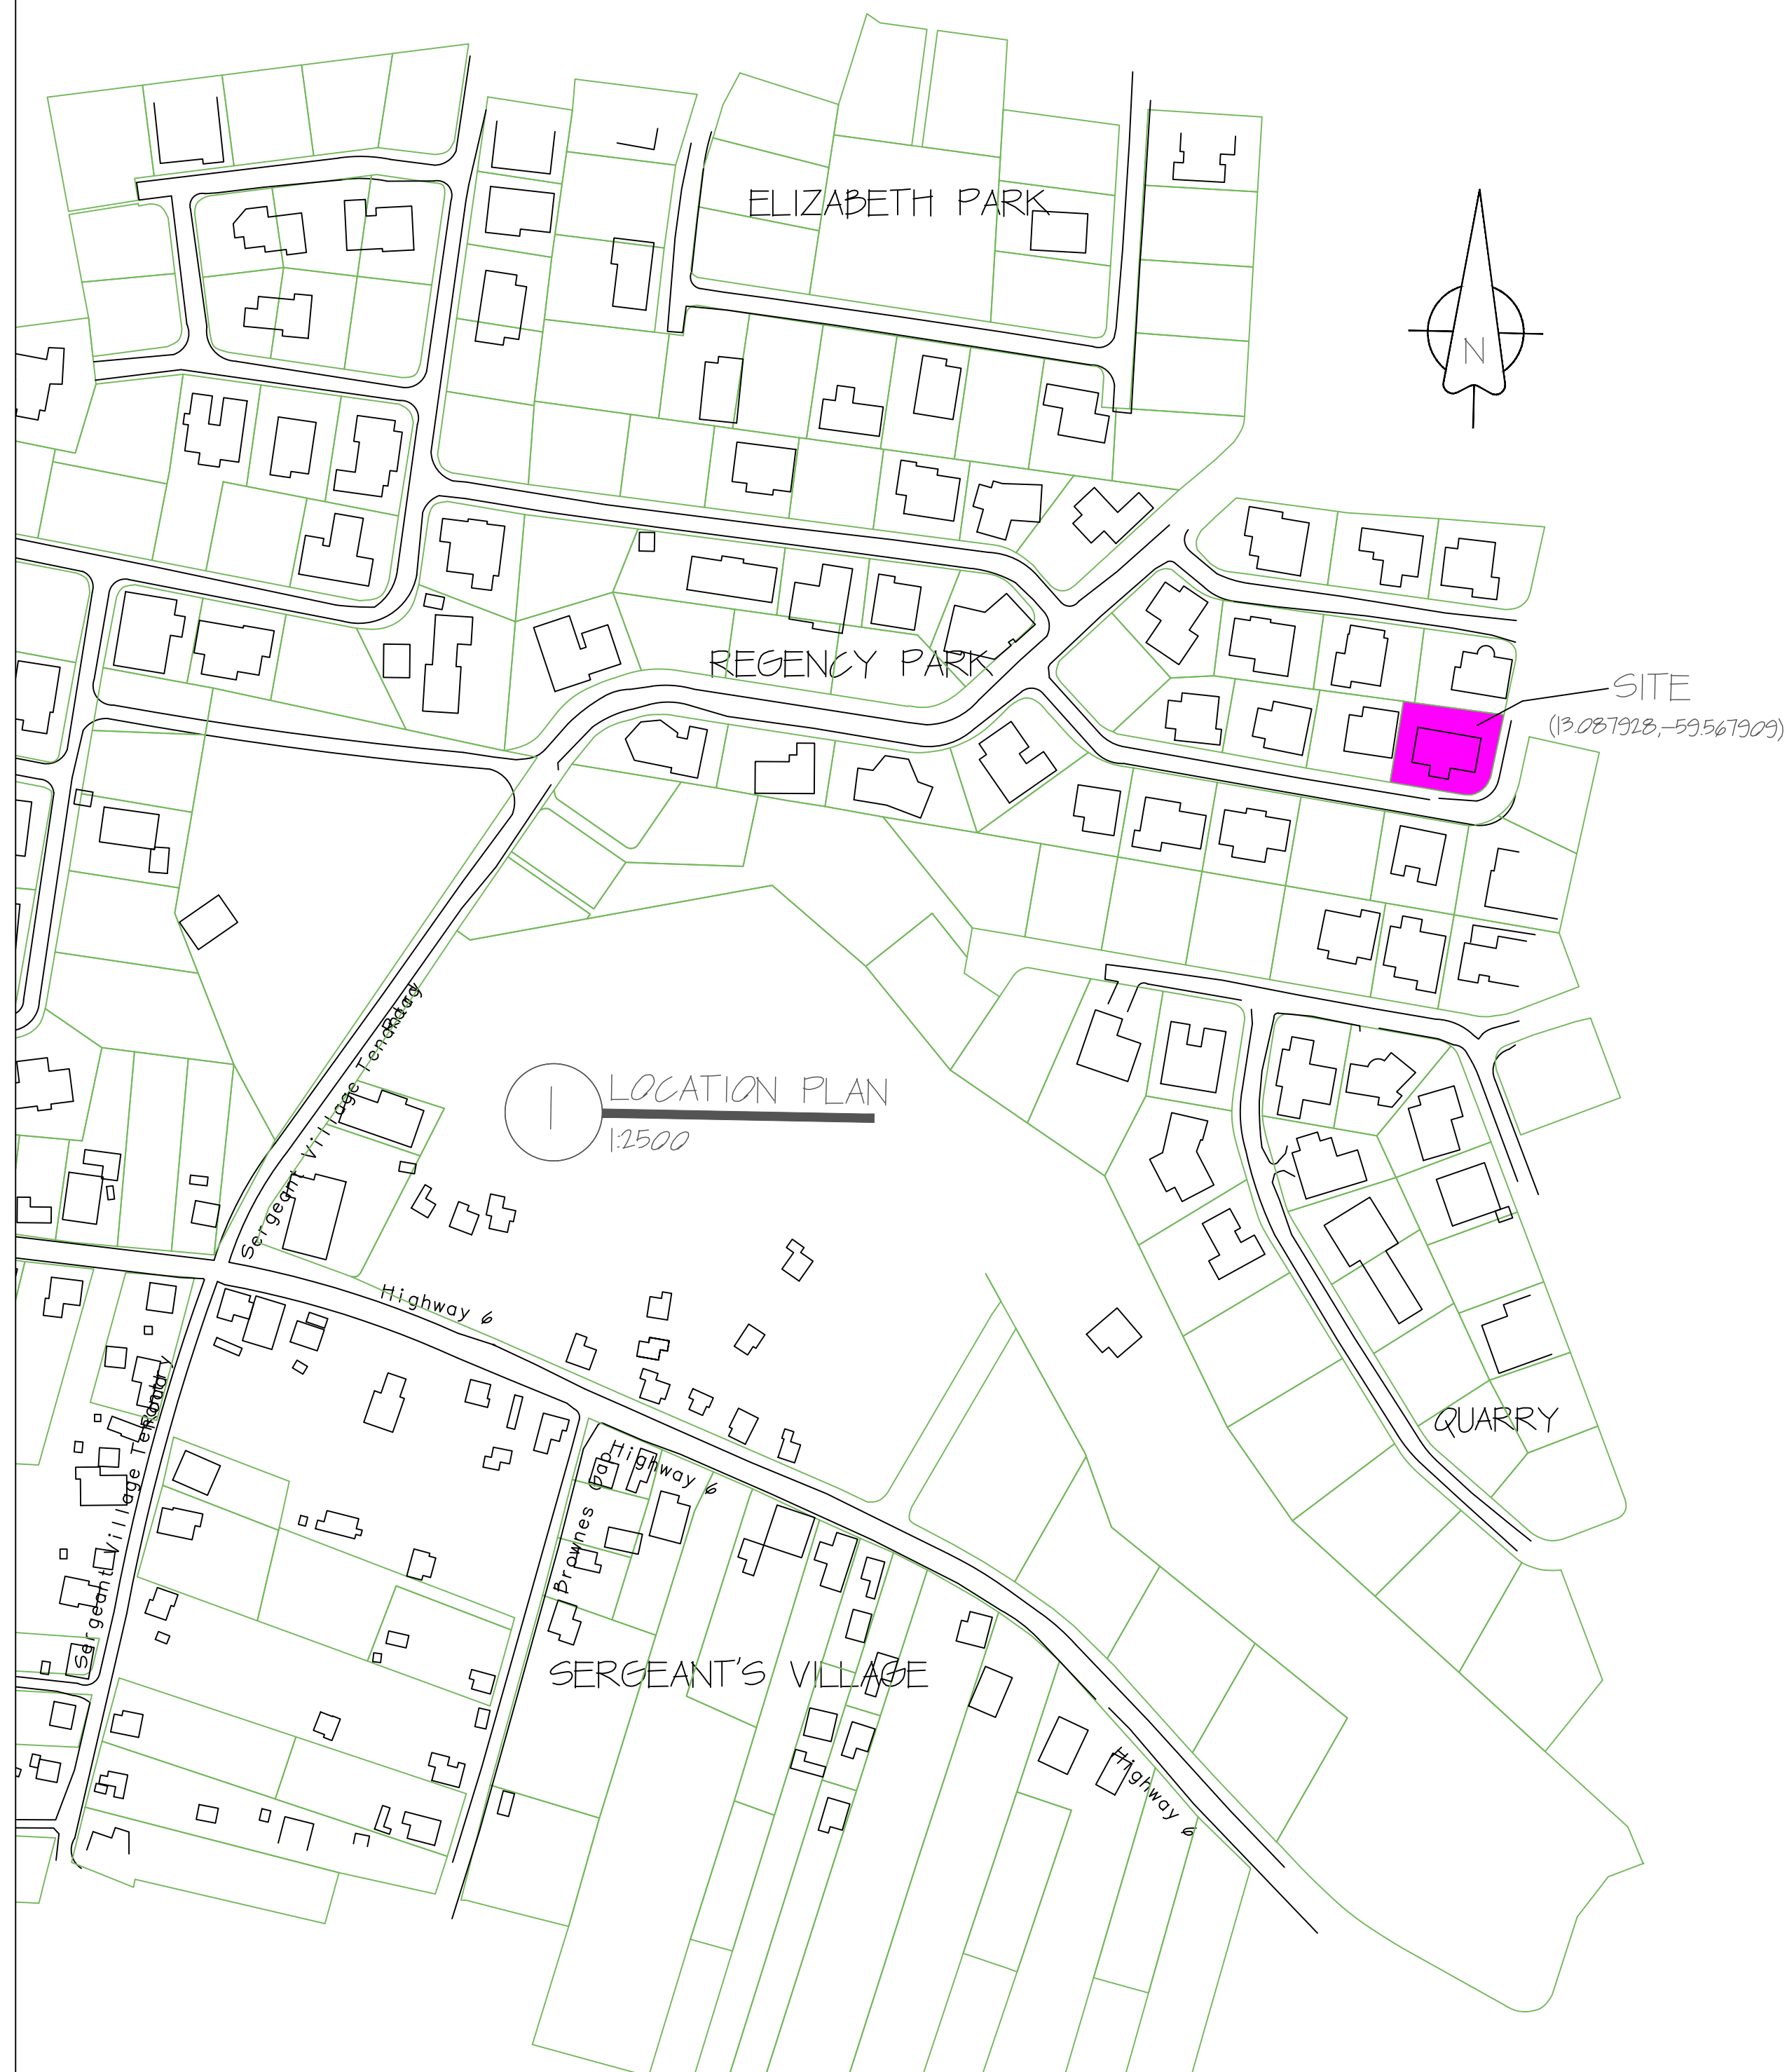

Project Name

ST. ANN'S RETIREMENT HOME

CHANGE OF USE FROM A RESIDENCE TO A NURSING HOME AT LOT 174 REGENCY PARK, CHRIST CHURCH.

Project

LOCATION PLAN SITE PLAN

Date

NOVEMBER 2019

Scale

Scale AS SHOWN	Checked By: CHAD SARGEANT
-------------------	------------------------------