


Approved

Gina Patrick
for Chief Town Planner


Digitally Signed by Gina Patrick
Email: gina.patrick@planning.gov.bb
Date: Wednesday, November 3rd 2021
Reference: 1543/11/2019D
Reason: Approval of Formal Application
Town and Country Development Planning Office
Code: 5V3FN6lmZedA5zawQAwbjKkoBu1Jc0t

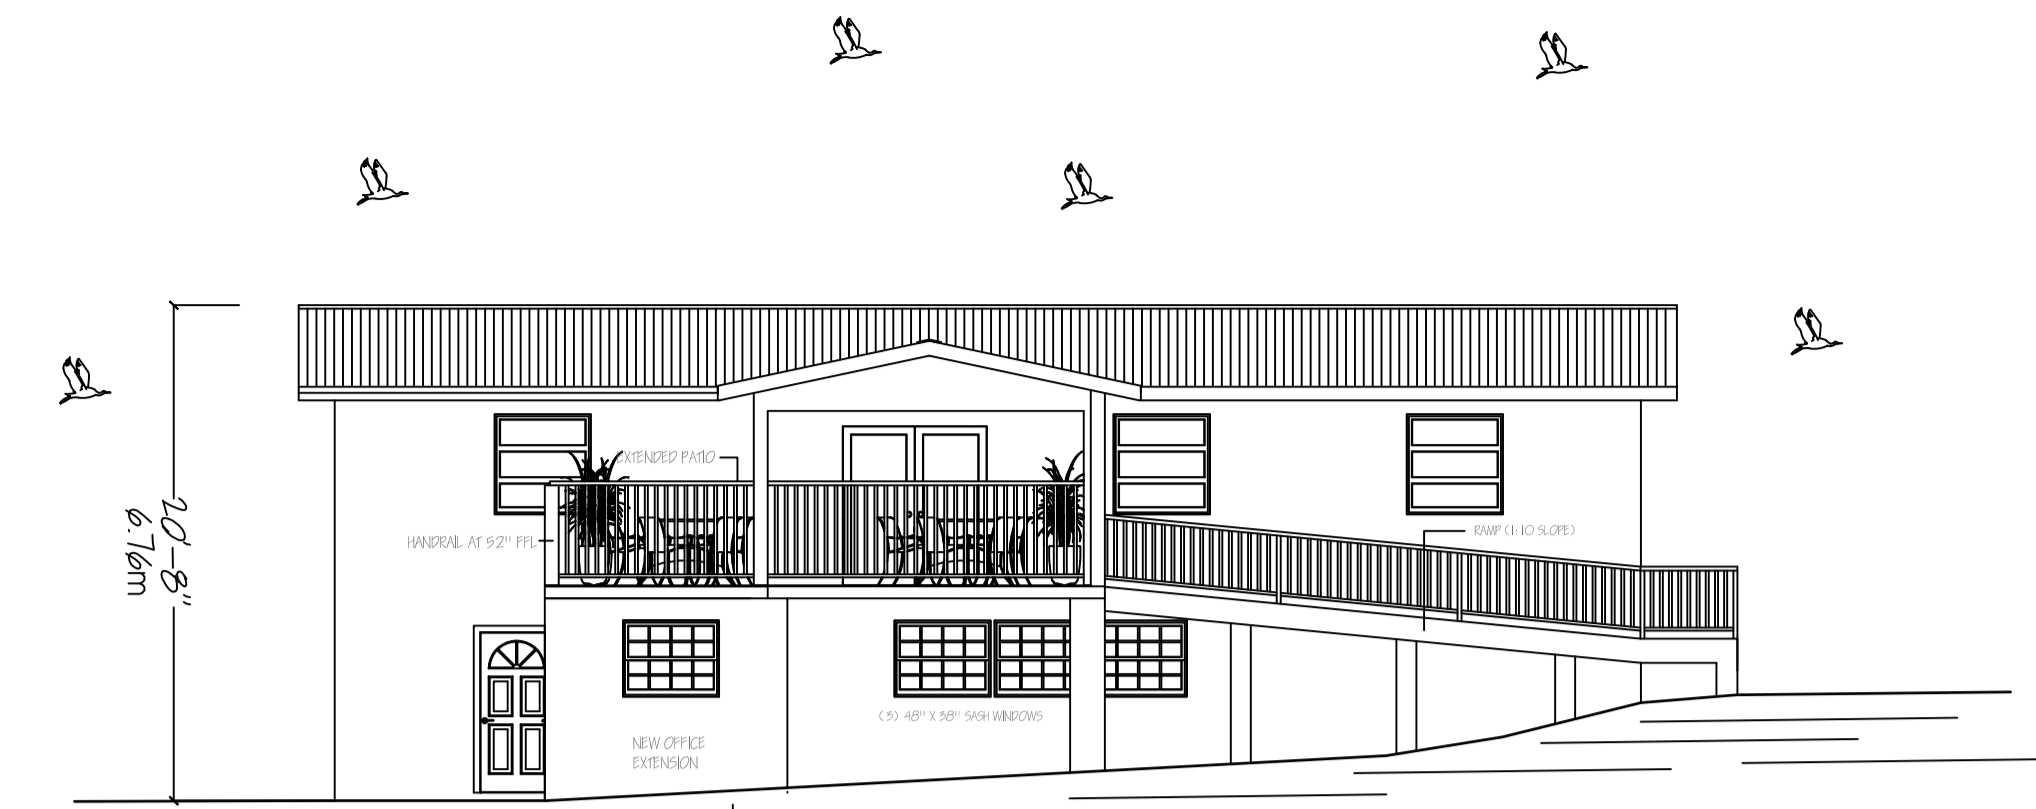


4 FRONT VIEW
1/8" to 1'-0"





4 REAR VIEW
1/8" to 1'-0"

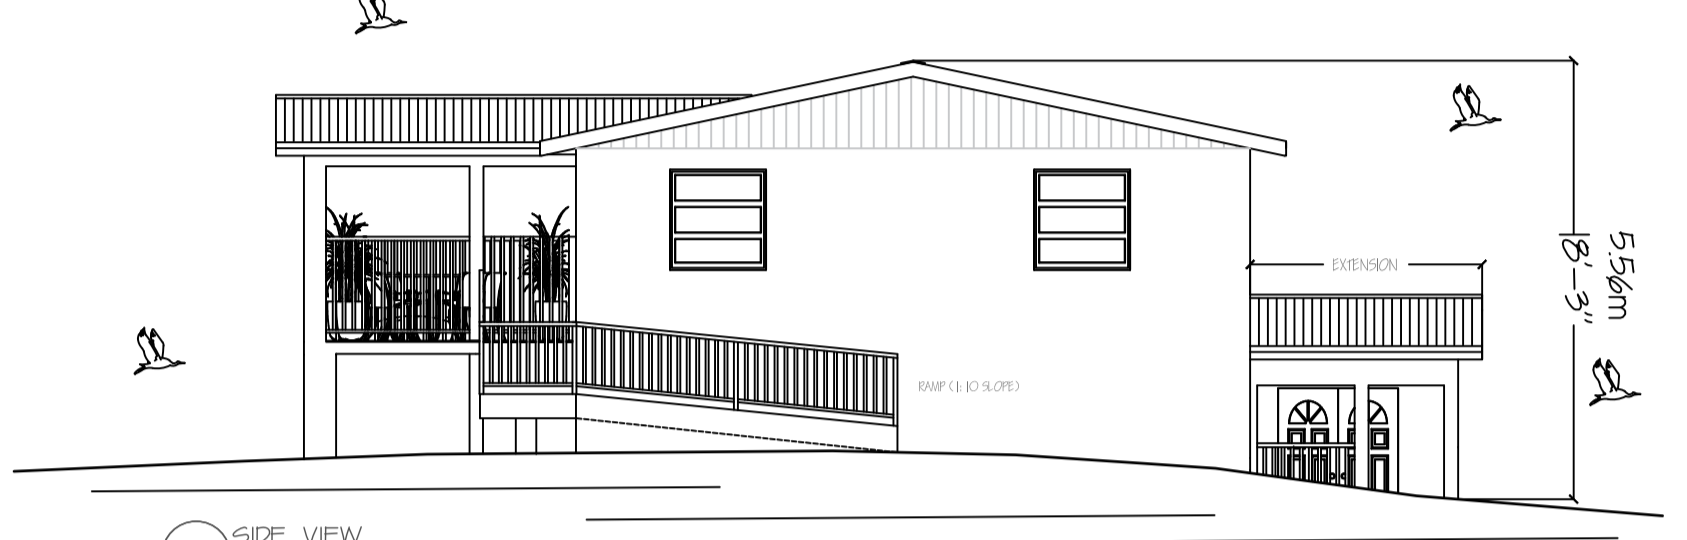

4 SIDE VIEW
1/8" to 1'-0"

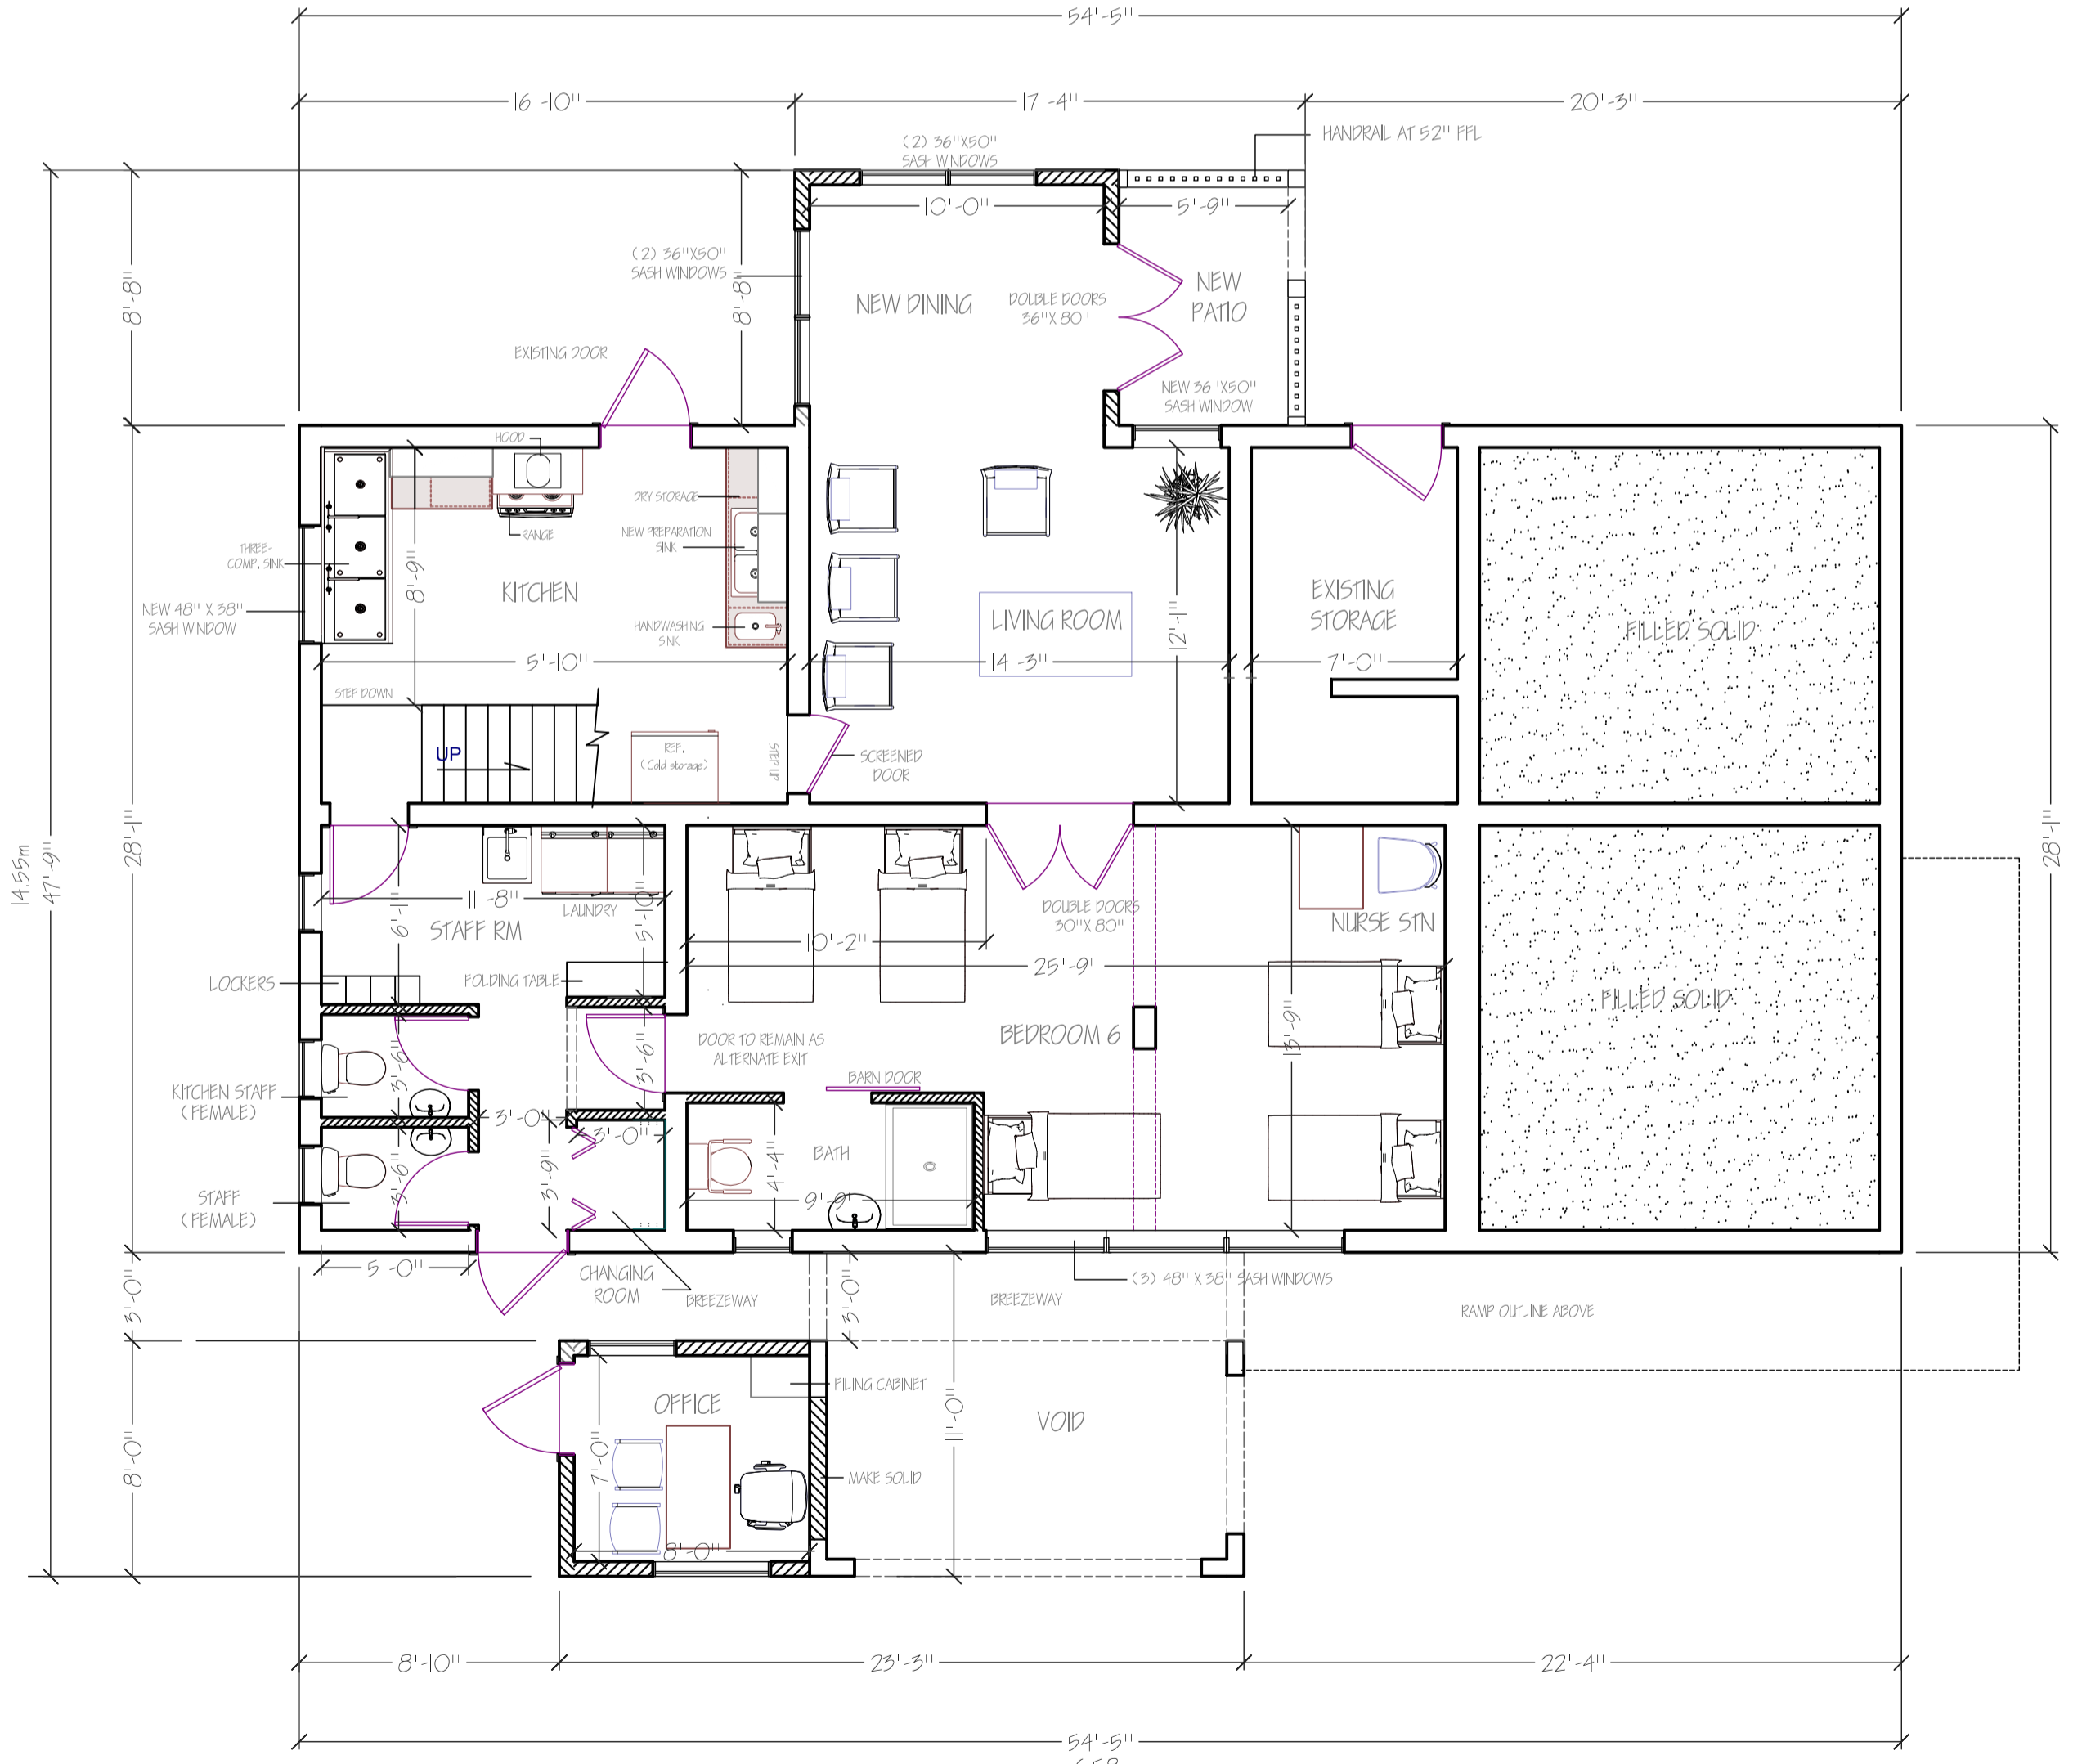

3 PROPOSED GROUND FLOOR PLAN (1500sqft)
3/16" to 1'-0"

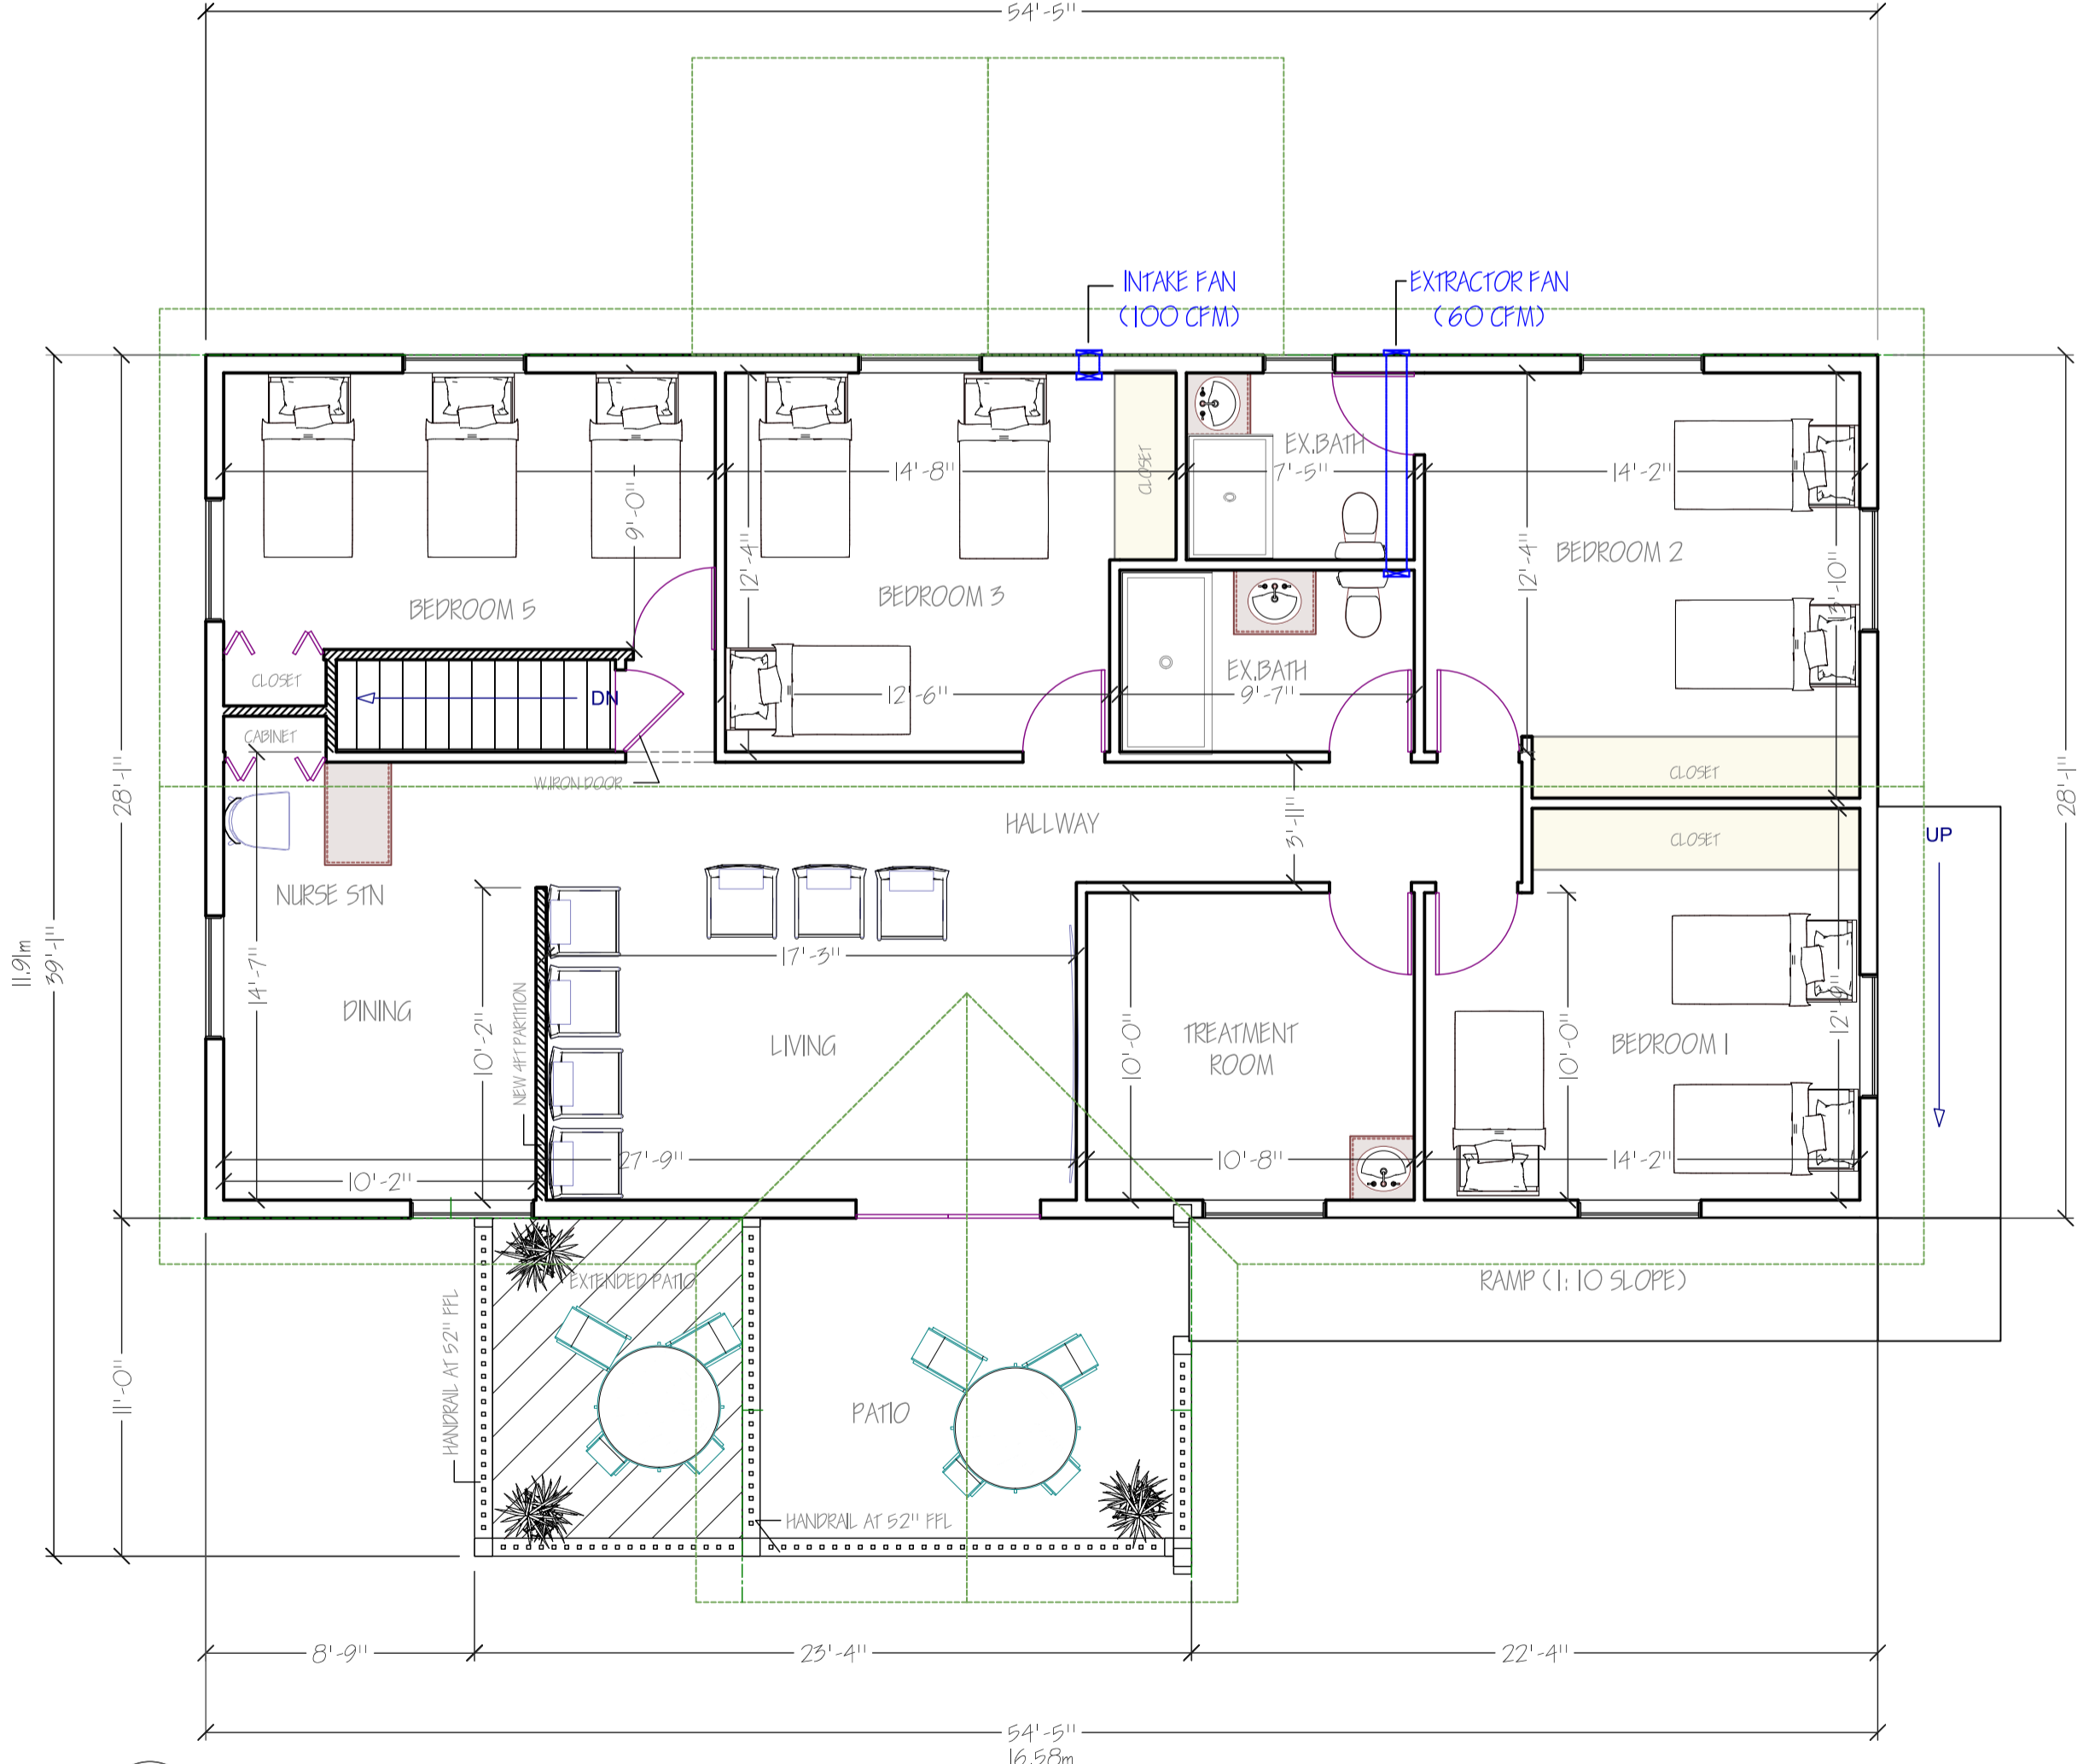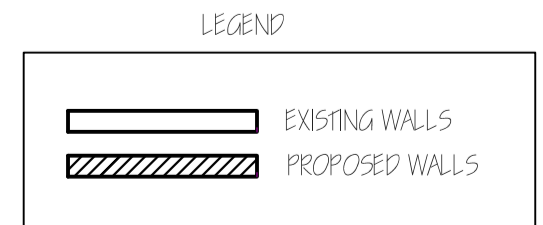

3 PROPOSED GROUND FLOOR PLAN (1785sqft)
3/16" to 1'-0"

Project Name	ST. ANN'S RETIREMENT HOME	Project	ELEVATIONS FLOOR PLANS
Change of Use from a Residence to a Nursing Home at Lot 174 Regency Park, Christ Church.		Date	NOVEMBER 2019
		Drawn By	MR CLARKE (236-3999)
		Scale	AS SHOWN
		Checked By	CHAD SARGEANT